



C:\Users\Project\3\PBSDT\ICR\ICR1X42.dwg 7/23/2012 11:16:01 AM CDT

04-006-2-50-04-14-3-03-000-20000

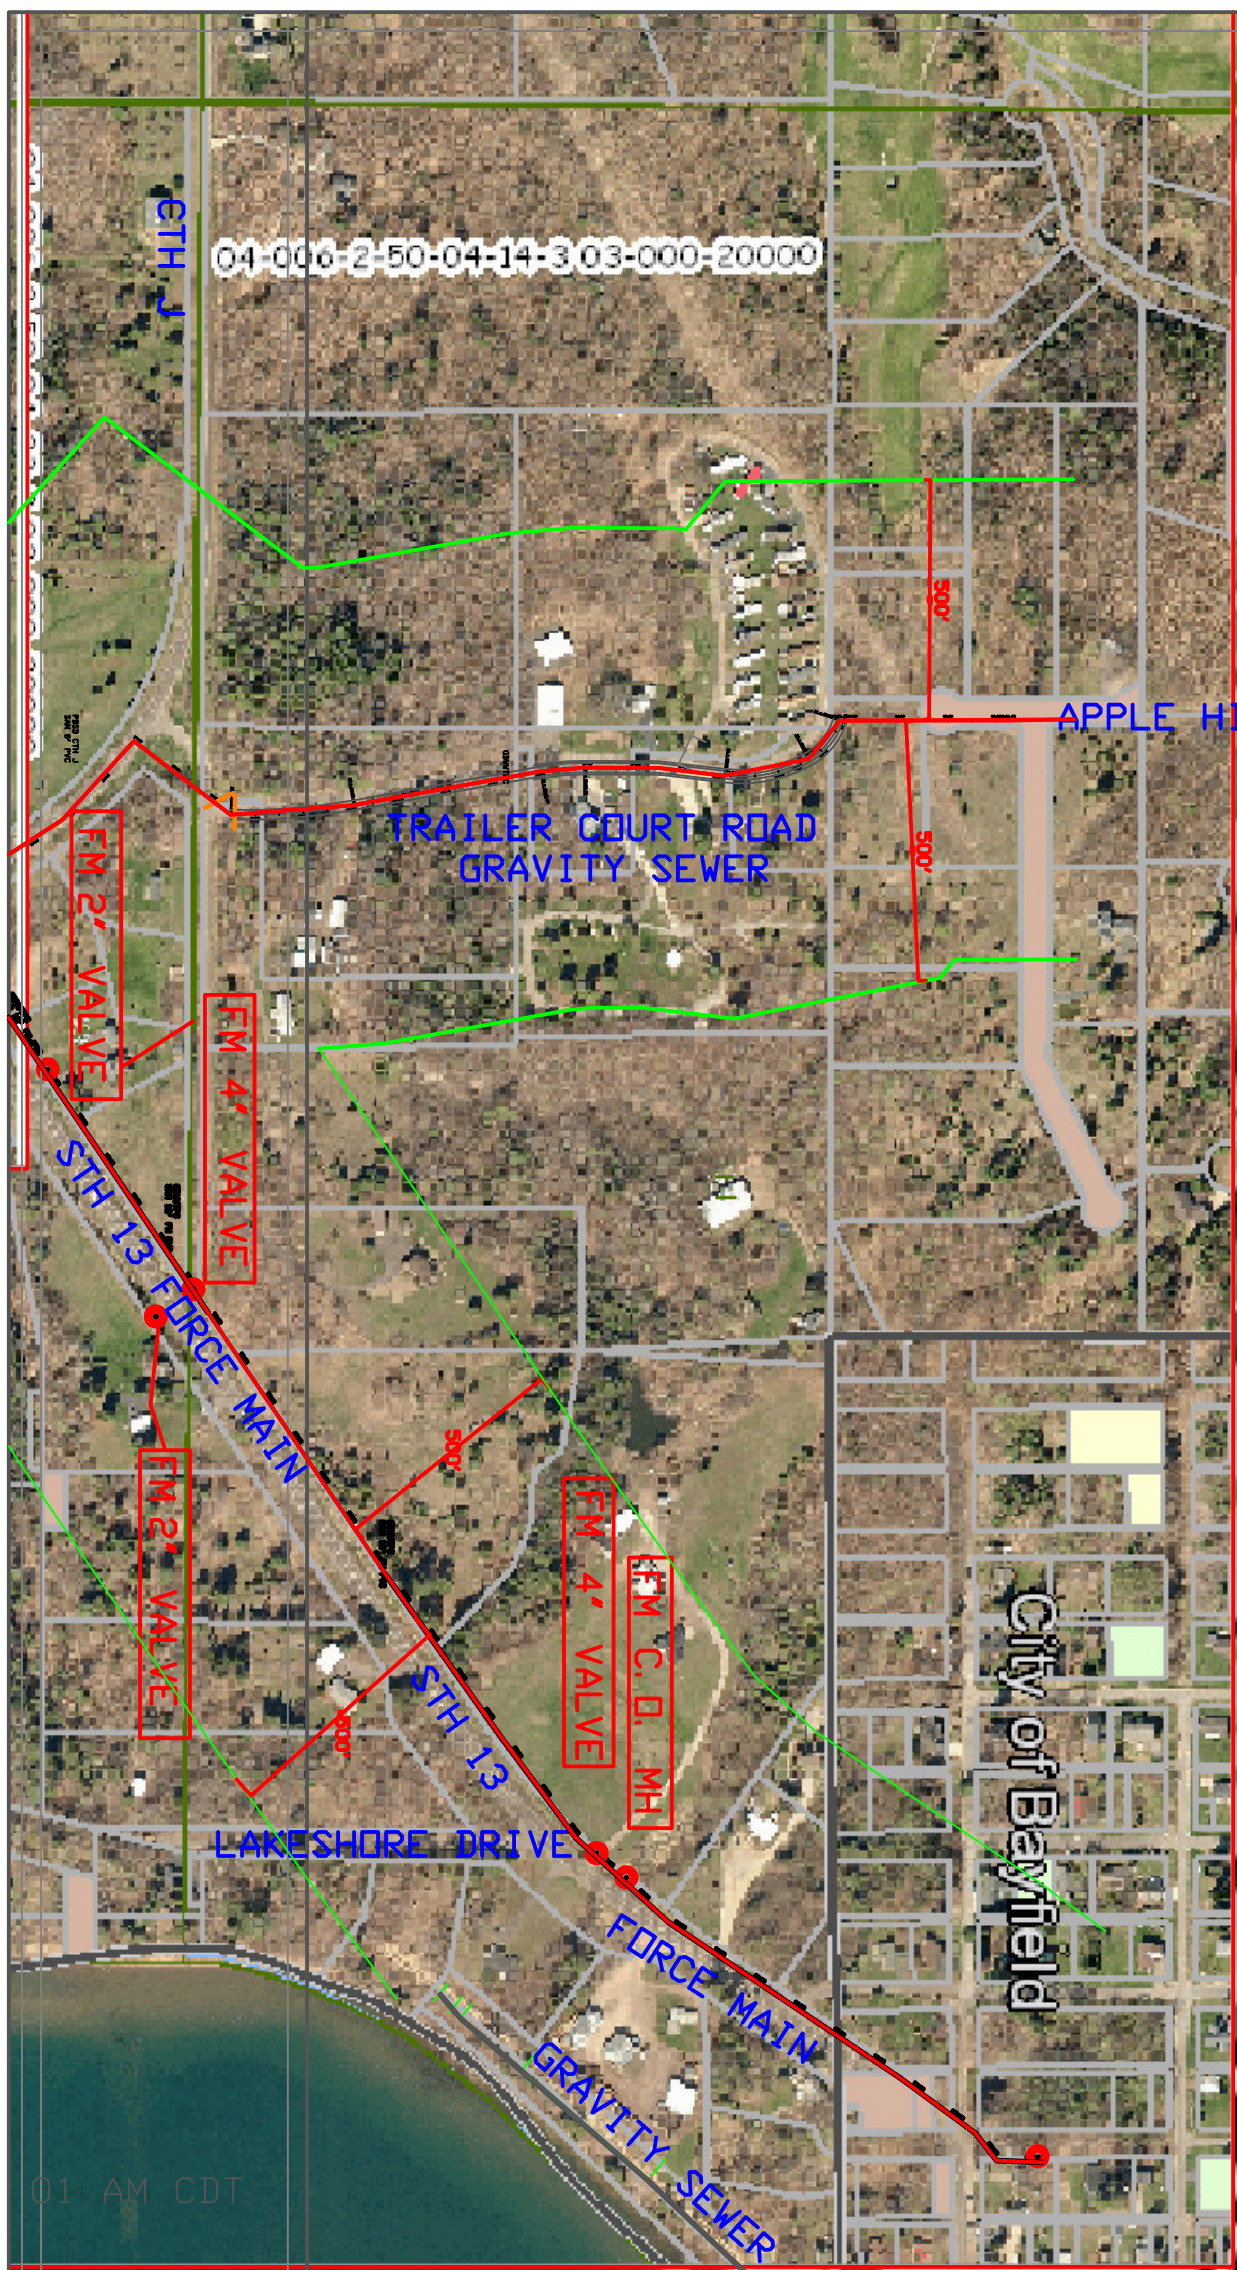

01 AM CDT

ENGINEERING
RD STREET PH: 715-209-0367
WASHBURN WI 54891
LUND1@CHARTER.NET

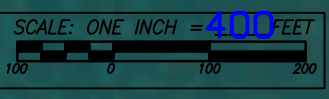

PIKES BAY SANITARY DISTRICT #1
SANITARY COLLECTION / TREATMENT SYSTEM

PBSD SYSTEM MAP SH. X3
Dated: JULY 23, 2012

LUND ENGINEERING
415 EAST 3RD STREET PH: 715-209-0367
WASHBURN WI 54891
E-MAIL: RMLUND1@CHARTER.NET

City of Bayfield