


P - Primary Service for Apple Hill Rd San. Sewer Ext.

S- Secondary Service (with minor extensions or private pumped systems)

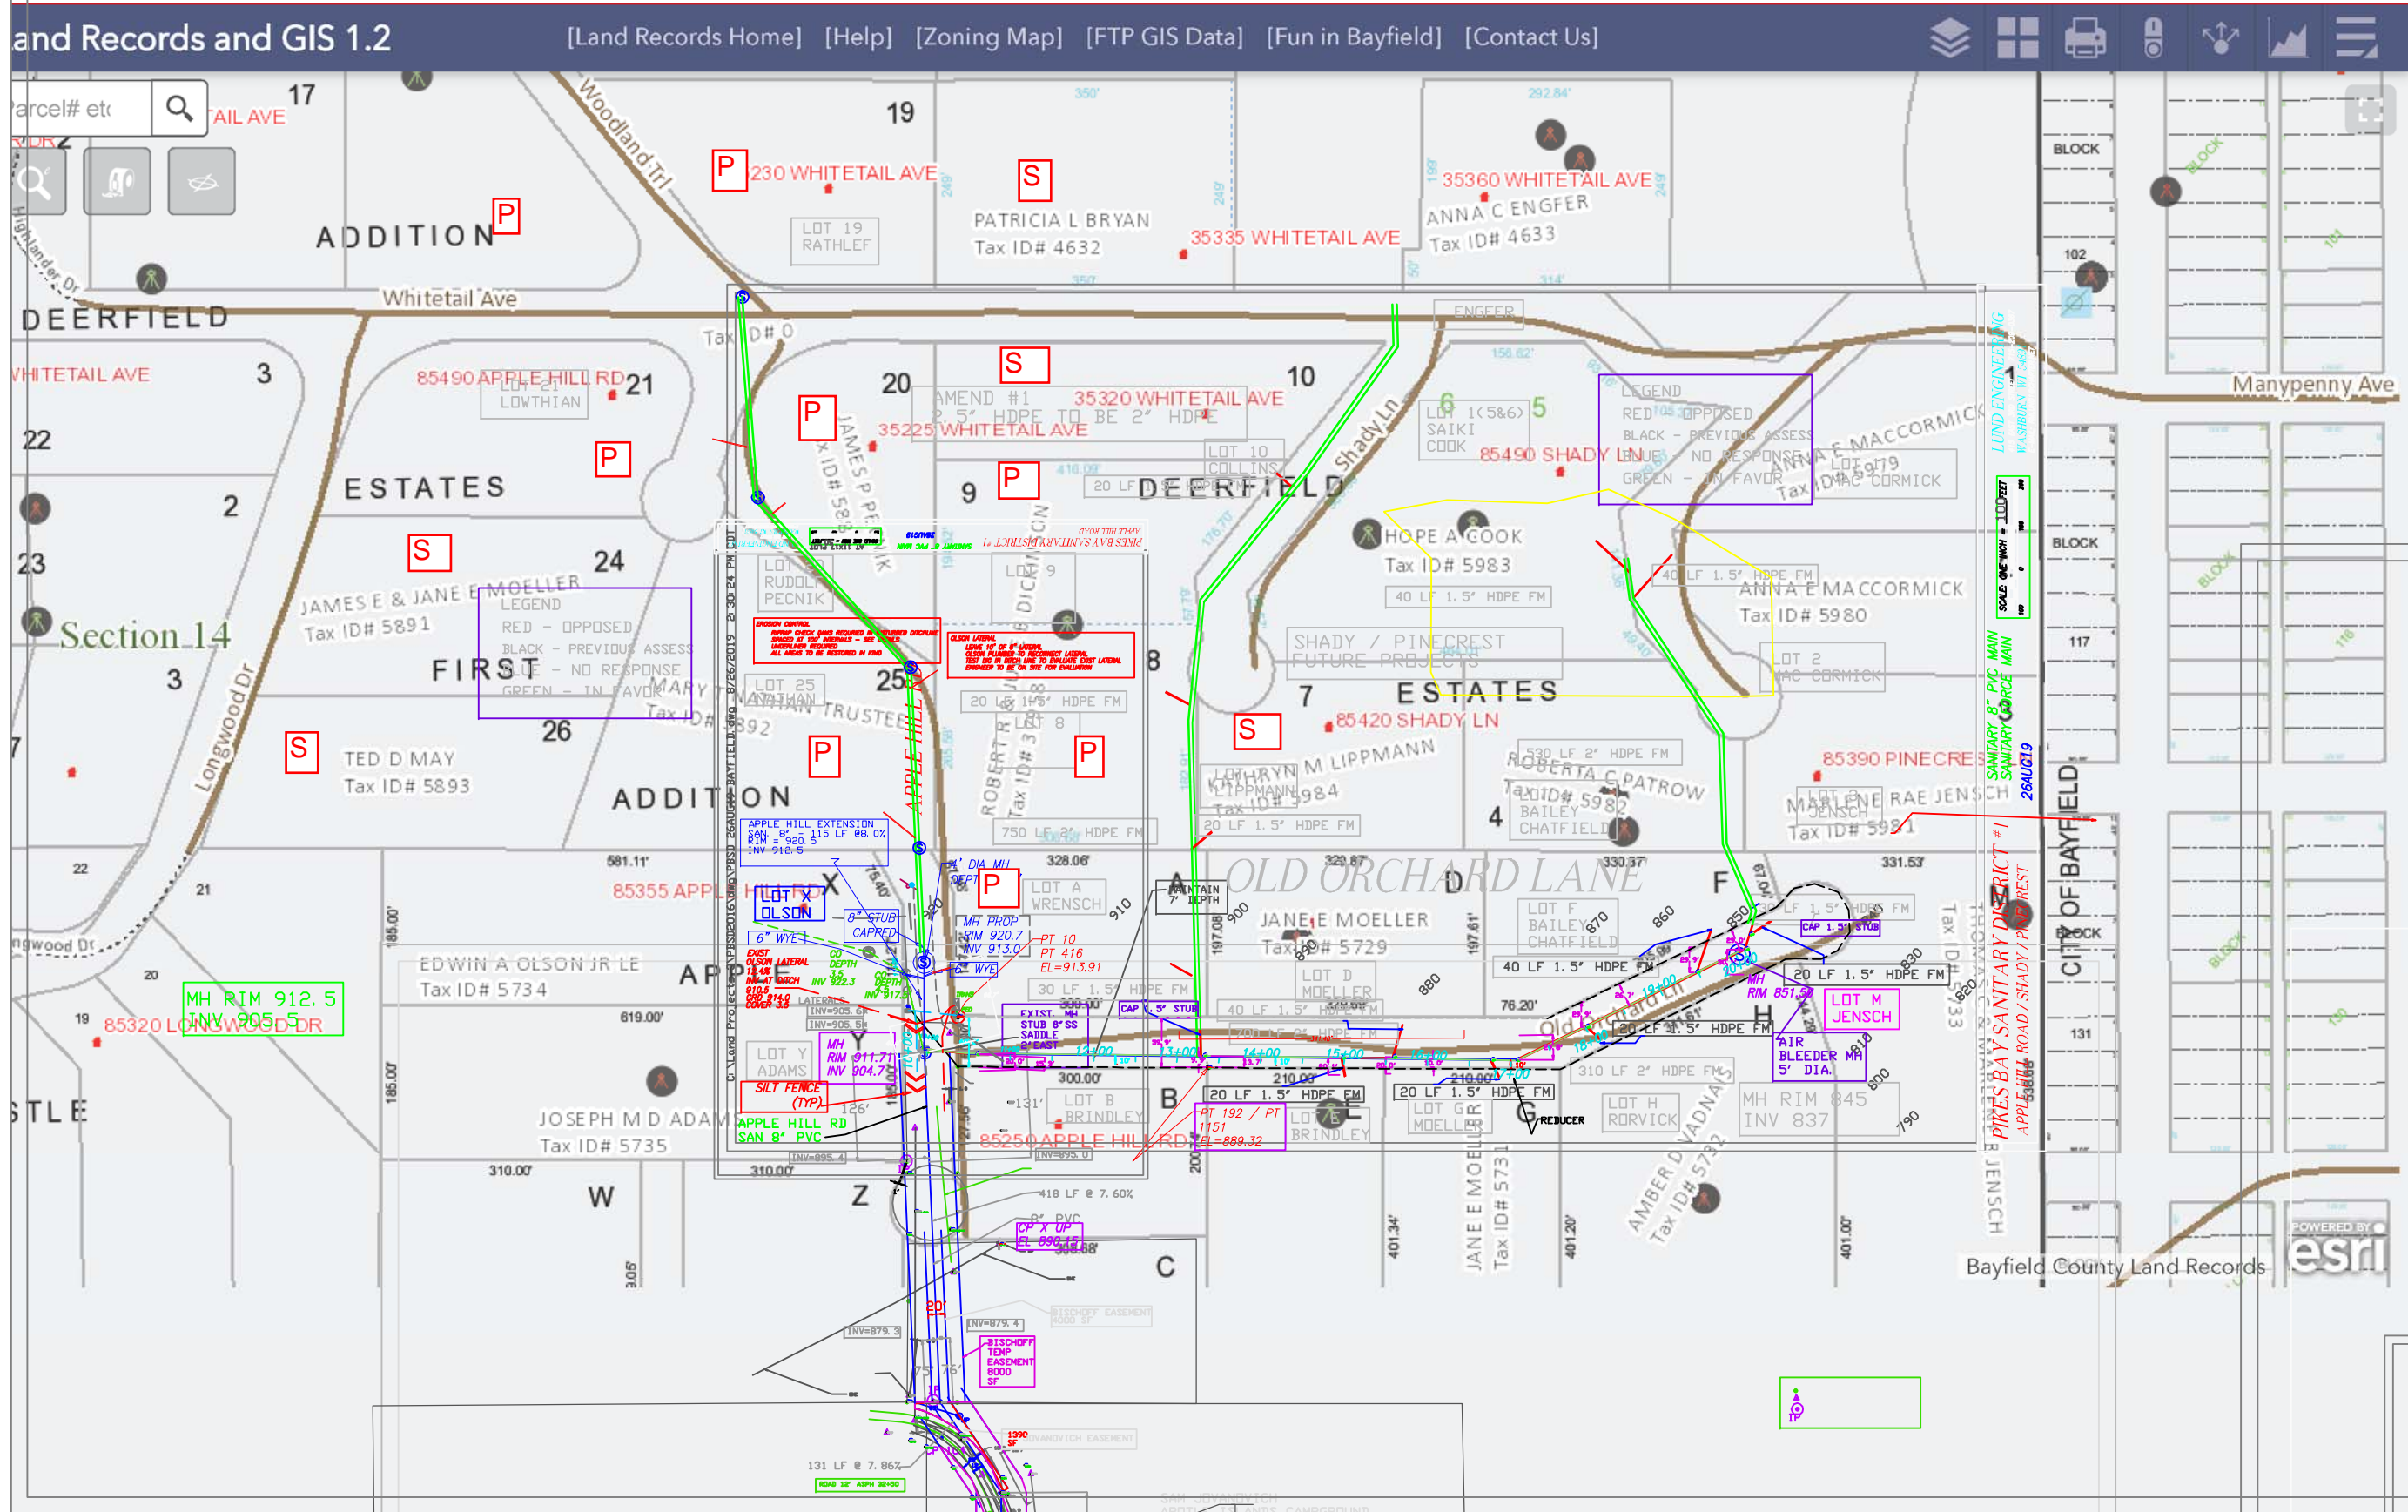

LUND ENGINEERING
WASHBURN WI 54891

SCALE: ONE INCH = 200 FEET

SANITARY 8" PVC MAIN
SANITARY FORCE MAIN

PIKES BAY SANITARY DISTRICT #1
APPLE HILL ROAD / SHADY / PINECREST

26AUG19